




CONTIGUOUS ELEVATION 1
SCALE 1 : 2 0 0

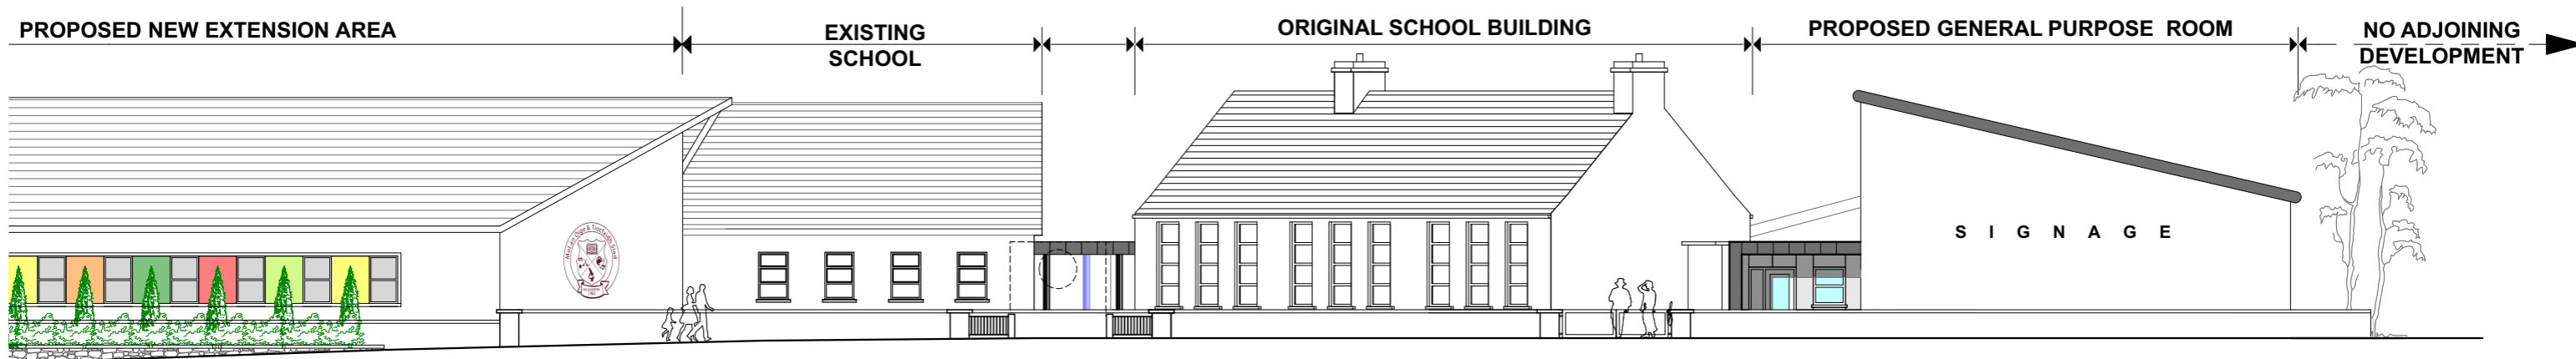

CONTIGUOUS ELEVATION 2
SCALE 1 : 2 0 0

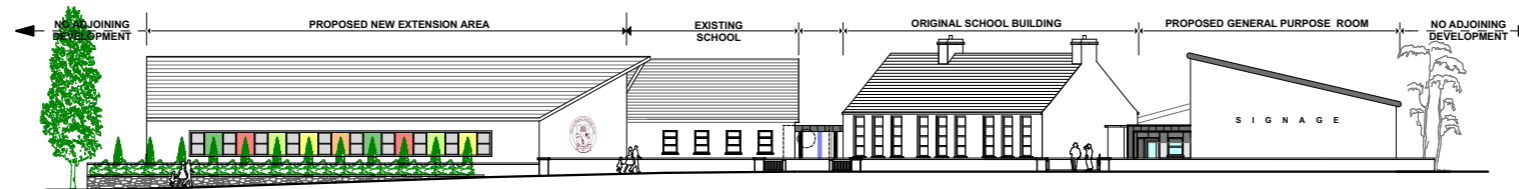

CONTIGUOUS ELEVATION
SCALE 1 : 5 0 0

 <p>KENNEALLYMURPHY ARCHITECTURE & ENGINEERING</p> <p>Main Street Abbeyfeale County Limerick T. 068 51152 F. 068 51153 E. info@kenneallymurphy.ie www.kenneallymurphy.ie</p>	<p>REGISTERED ARCHITECT</p> <p>2017 RIAI P</p> <p>PSDP ACCREDITATION</p> <p>RIA I</p>	<p>ARCHITECT ACCREDITED IN CONSERVATION</p> <p>G3 RIAI</p> <p>DESIGNER</p> <p>CERTIFIED PASSIVE HOUSE DESIGNER</p>	<p>NOTE: THIS DRAWING IS PREPARED SOLELY FOR THE PURPOSES OF MAKING A PLANNING APPLICATION AND DO NOT PERTAIN TO SHOW CONSTRUCTION INFORMATION FOR THE PURPOSES OF BUILDING NOR DOES IT PERTAIN TO SHOW ALL INFORMATION REQUIRED FOR COMPLIANCE WITH BUILDING REGULATIONS.</p>	<p>Client: BOARD OF MANAGEMENT KILLOUGHTEN NATIONAL SCHOOL</p> <p>Project: PROPOSED EXTENSION</p>	<p>Rev :</p>	<p>Date : AUG '20</p> <p>Scale : 1 : 200 & 1 : 500</p>	<p>Drawing No: P09</p> <p>Drawings: CONTIGUOUS ELEVATION</p>